
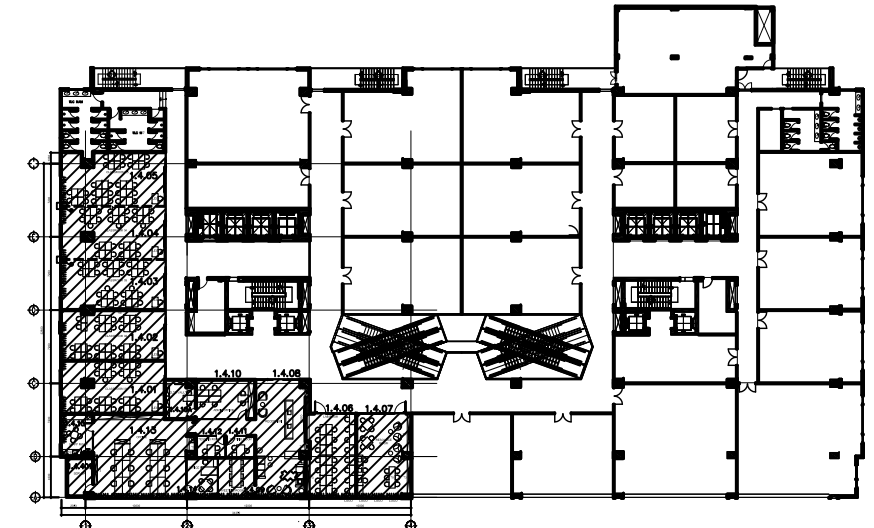


Da Nang Campus - FHome Building
Building Code: 881

BUILDING AND ROOM IDENTIFICATION

Building Number	
881	F-Home Building
	Level 4, 16 Ly Thuong Kiet Street
	Da Nang City
	Viet Nam
Level	
4	
Room Number	Description
1	Classroom 1
2	Classroom 2
3	Classroom 3
4	Classroom 4
5	Classroom 5
6	Resource Room
7	Laboratory
8	Reception
9	Meeting Room
10	IELTS Administration Office
10A	IELTS Vault
11	Testing Room 1
12	Testing Room 2
13	Staff Office
14	Management Office
15	Staff Kitchen
401	Server Room

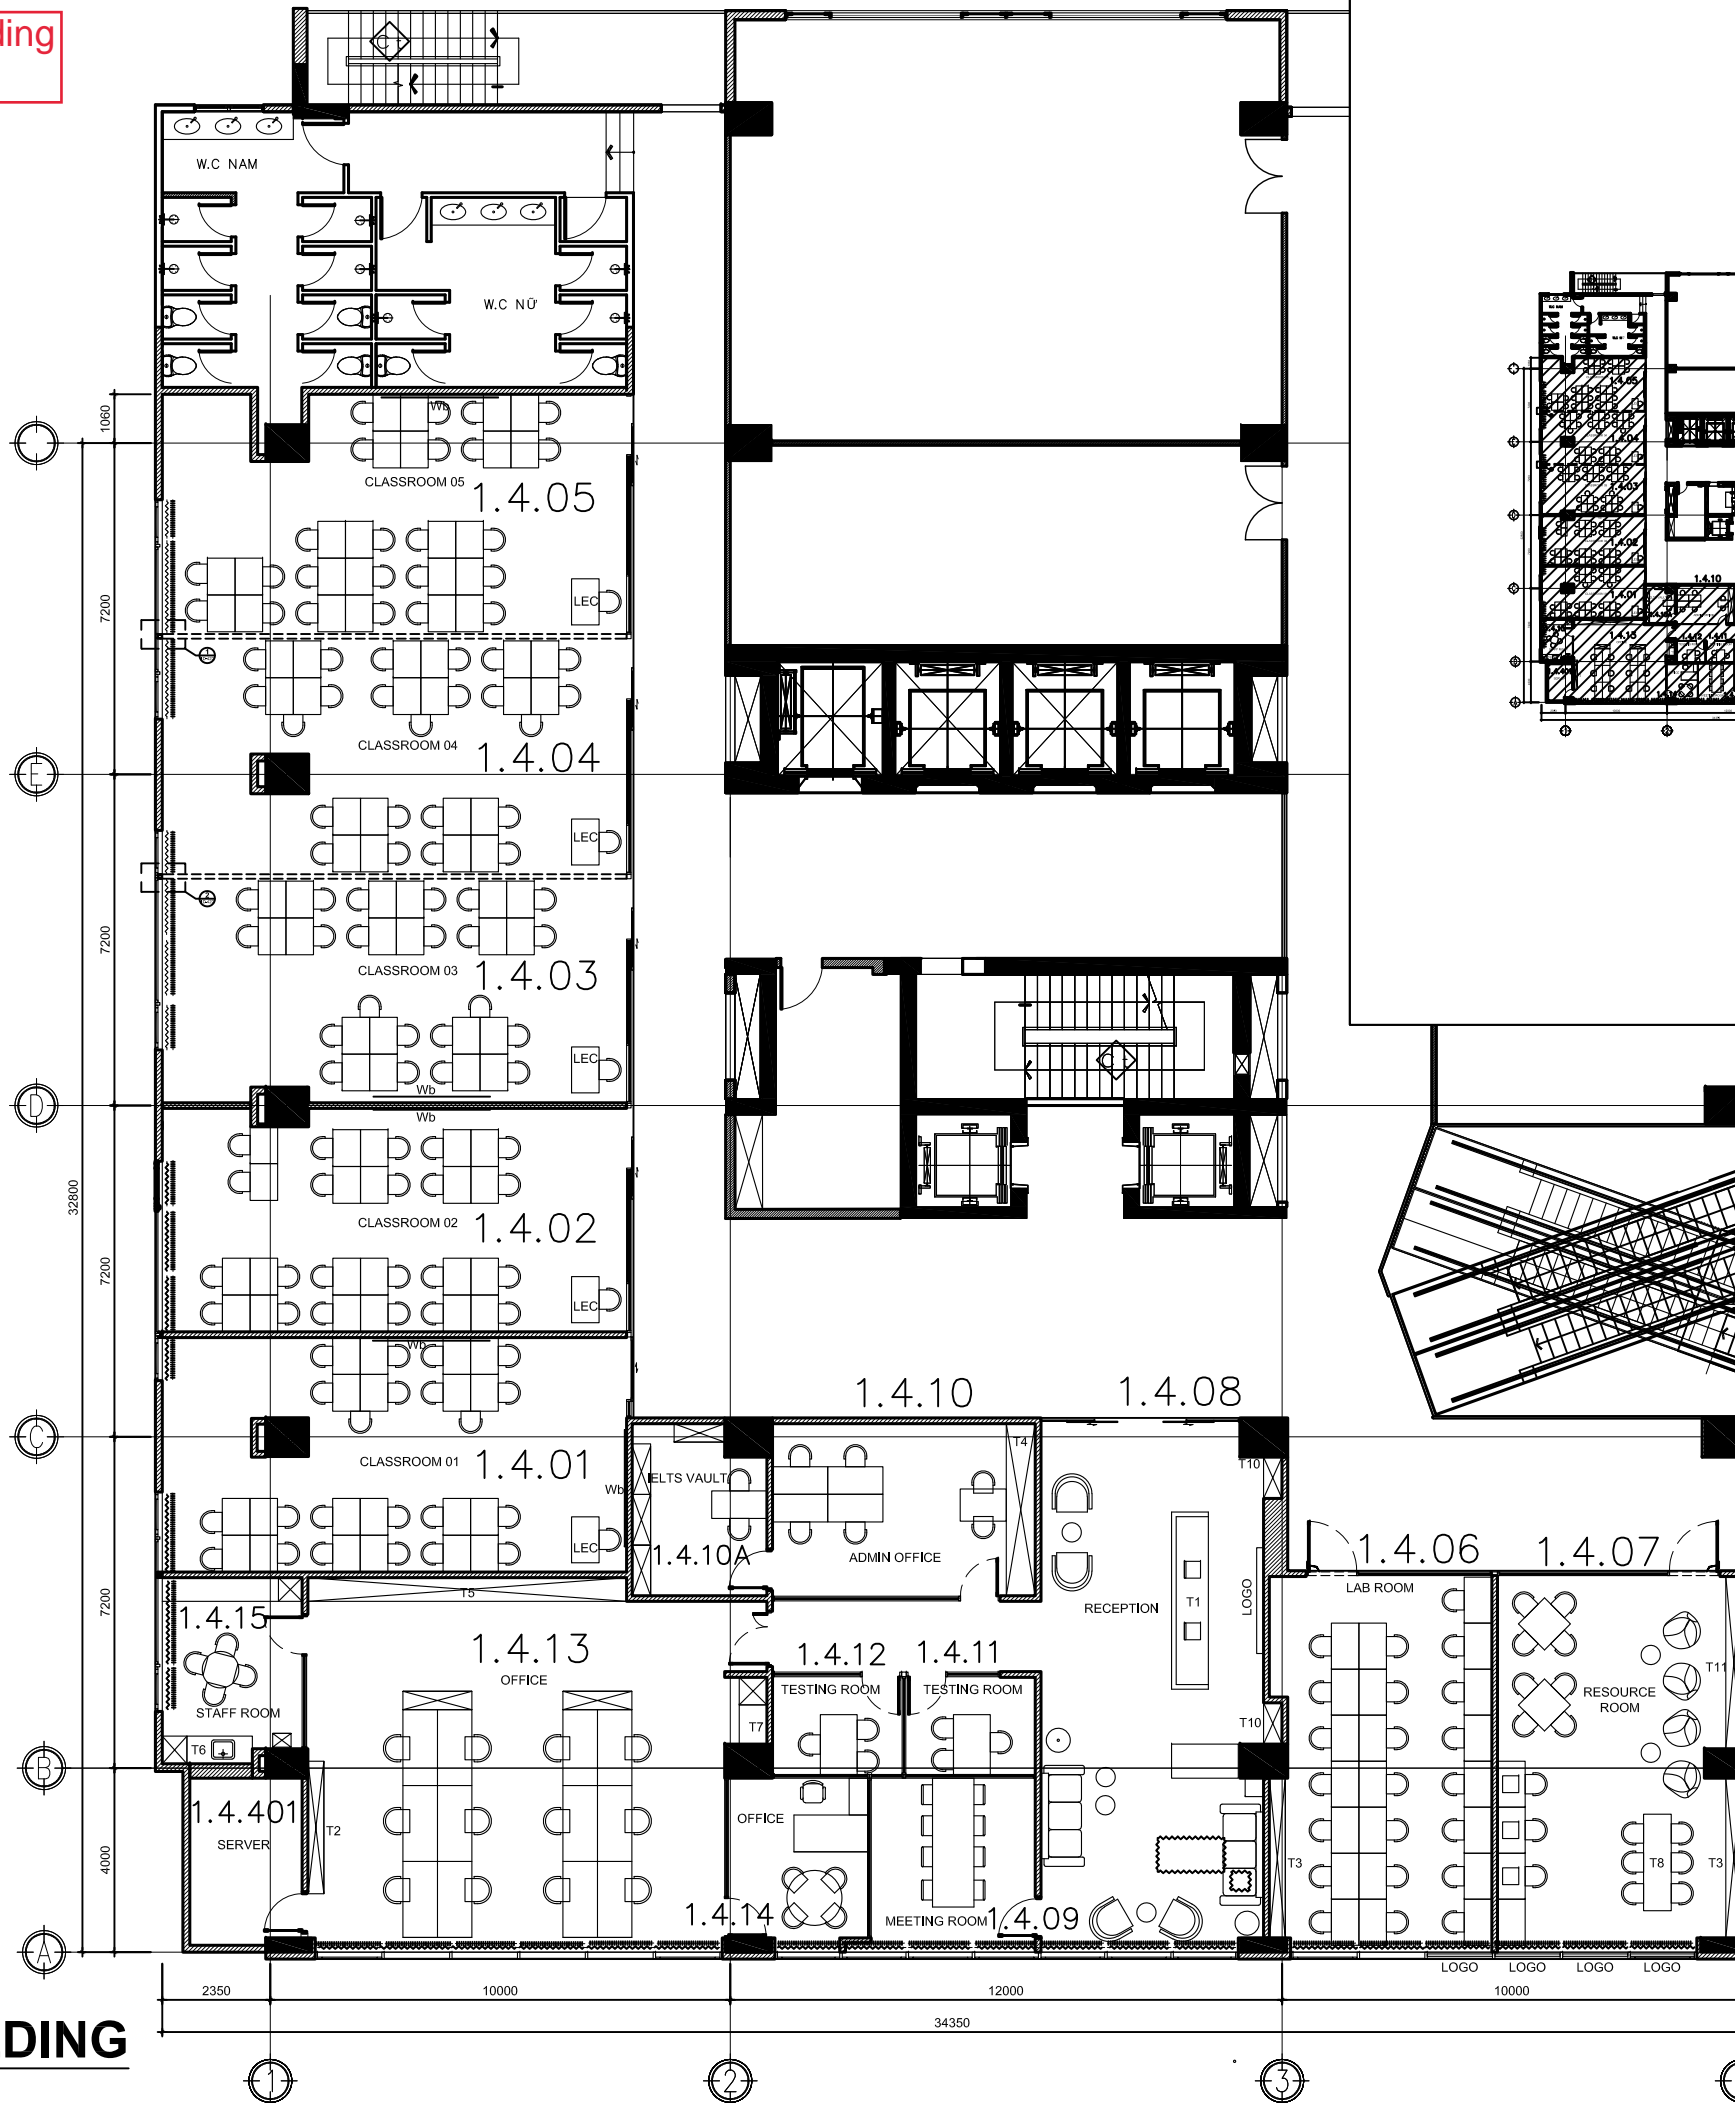

KEY PLAN

DA NANG CAMPUS
LEVEL 4- FHOME BUILDING