
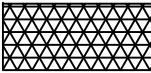


LANDLORD/ OTHER TENANCY

LAYOUT PLAN - LEVEL 1

Scale 1:200 @A3



Height Floor to Ceiling (classroom area): 2.55m

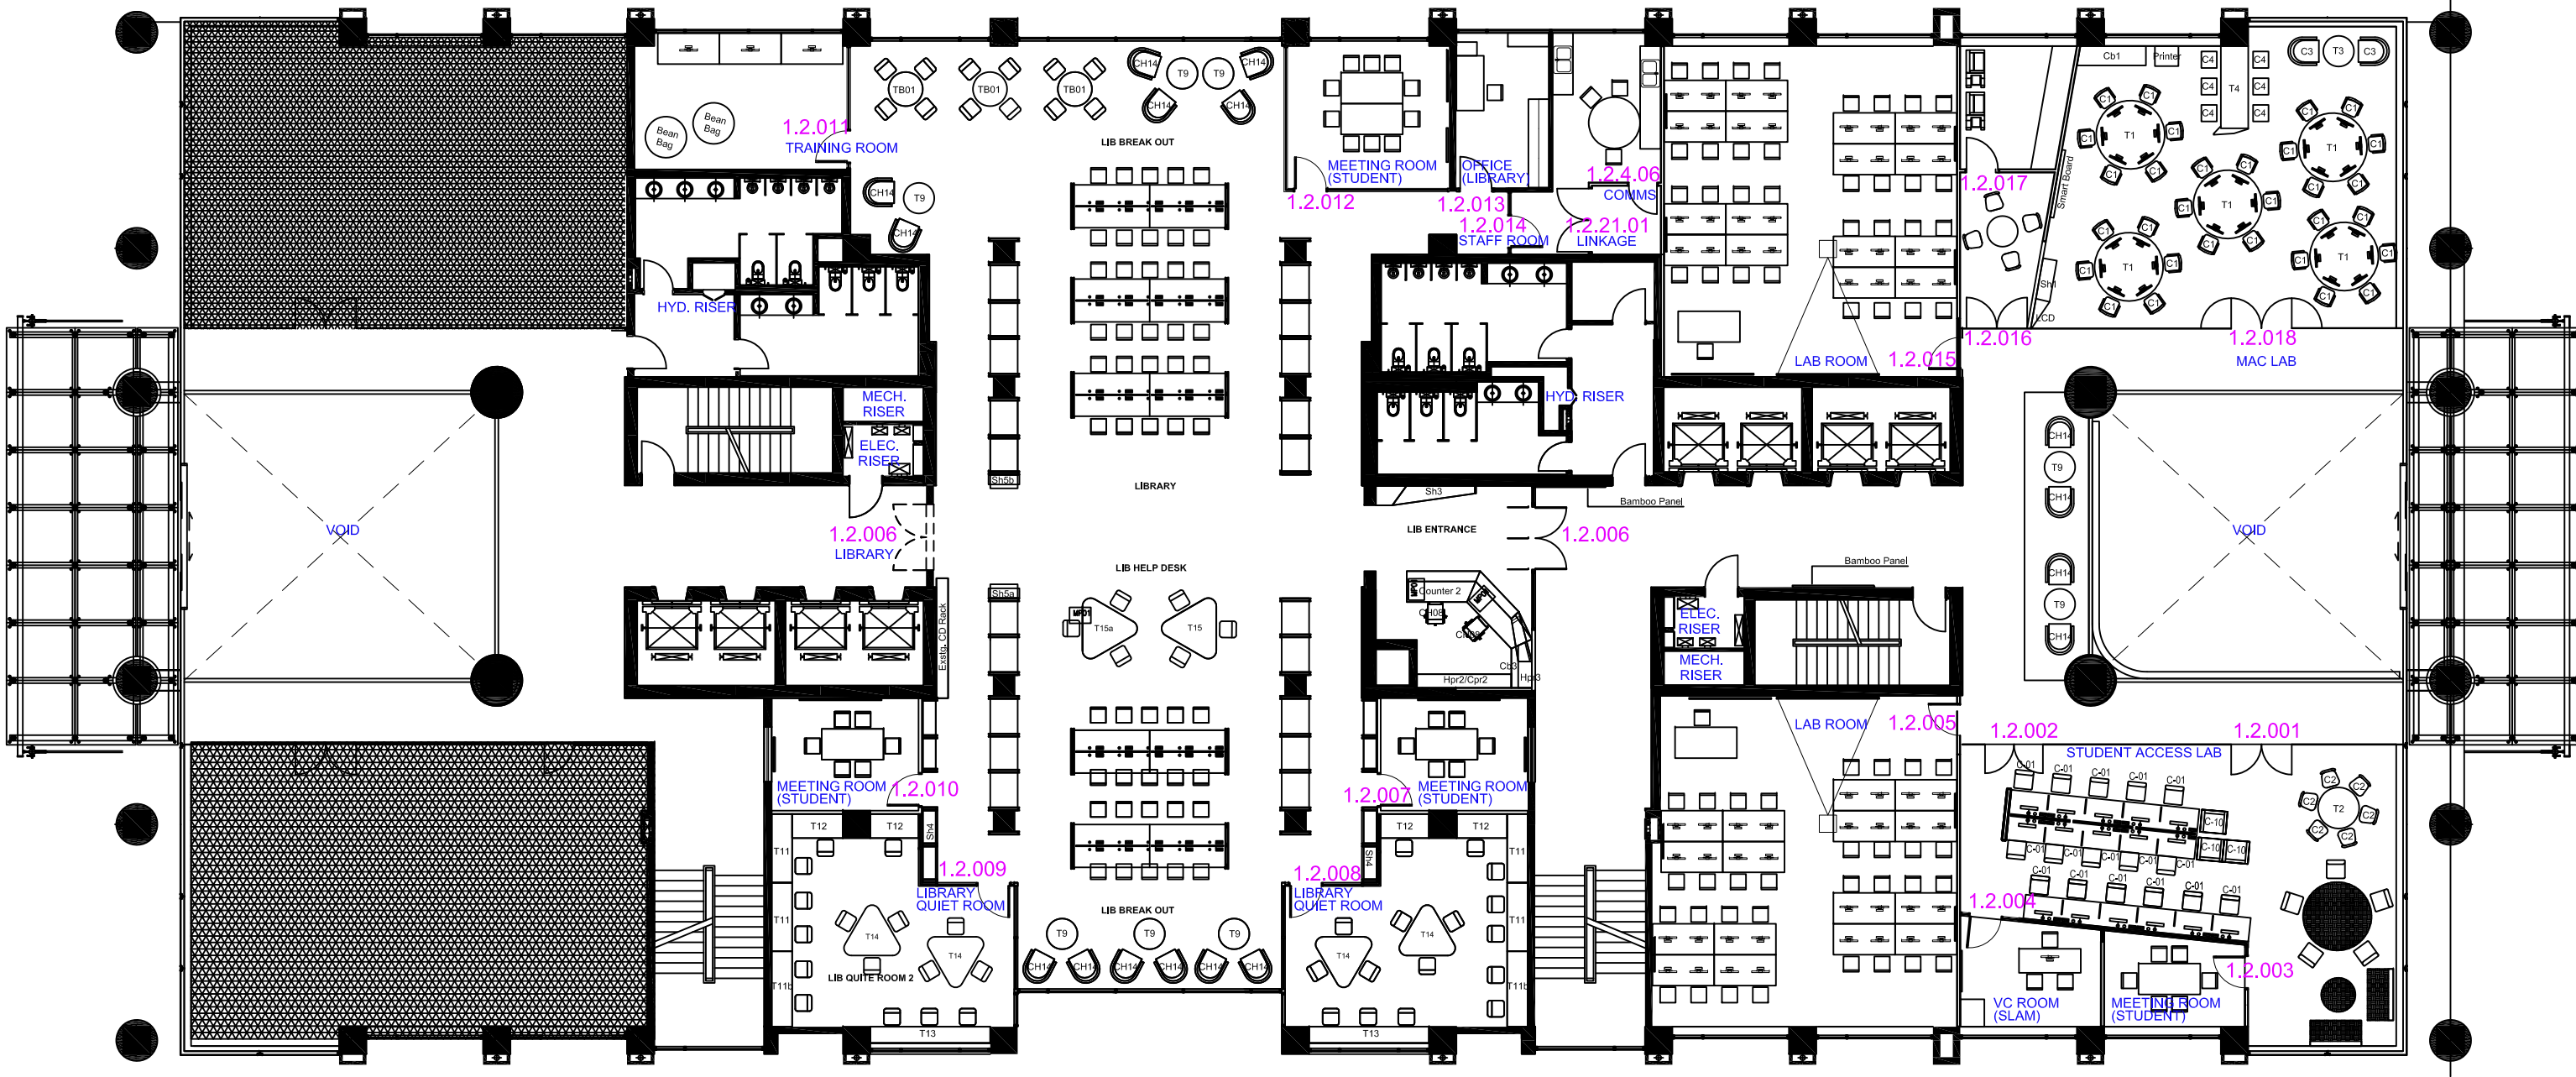

LANDLORD/ OTHER TENANCY

LAYOUT PLAN - LEVEL 2



Scale 1:200 @A3
Height Floor to Ceiling (classroom area): 2.55m

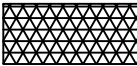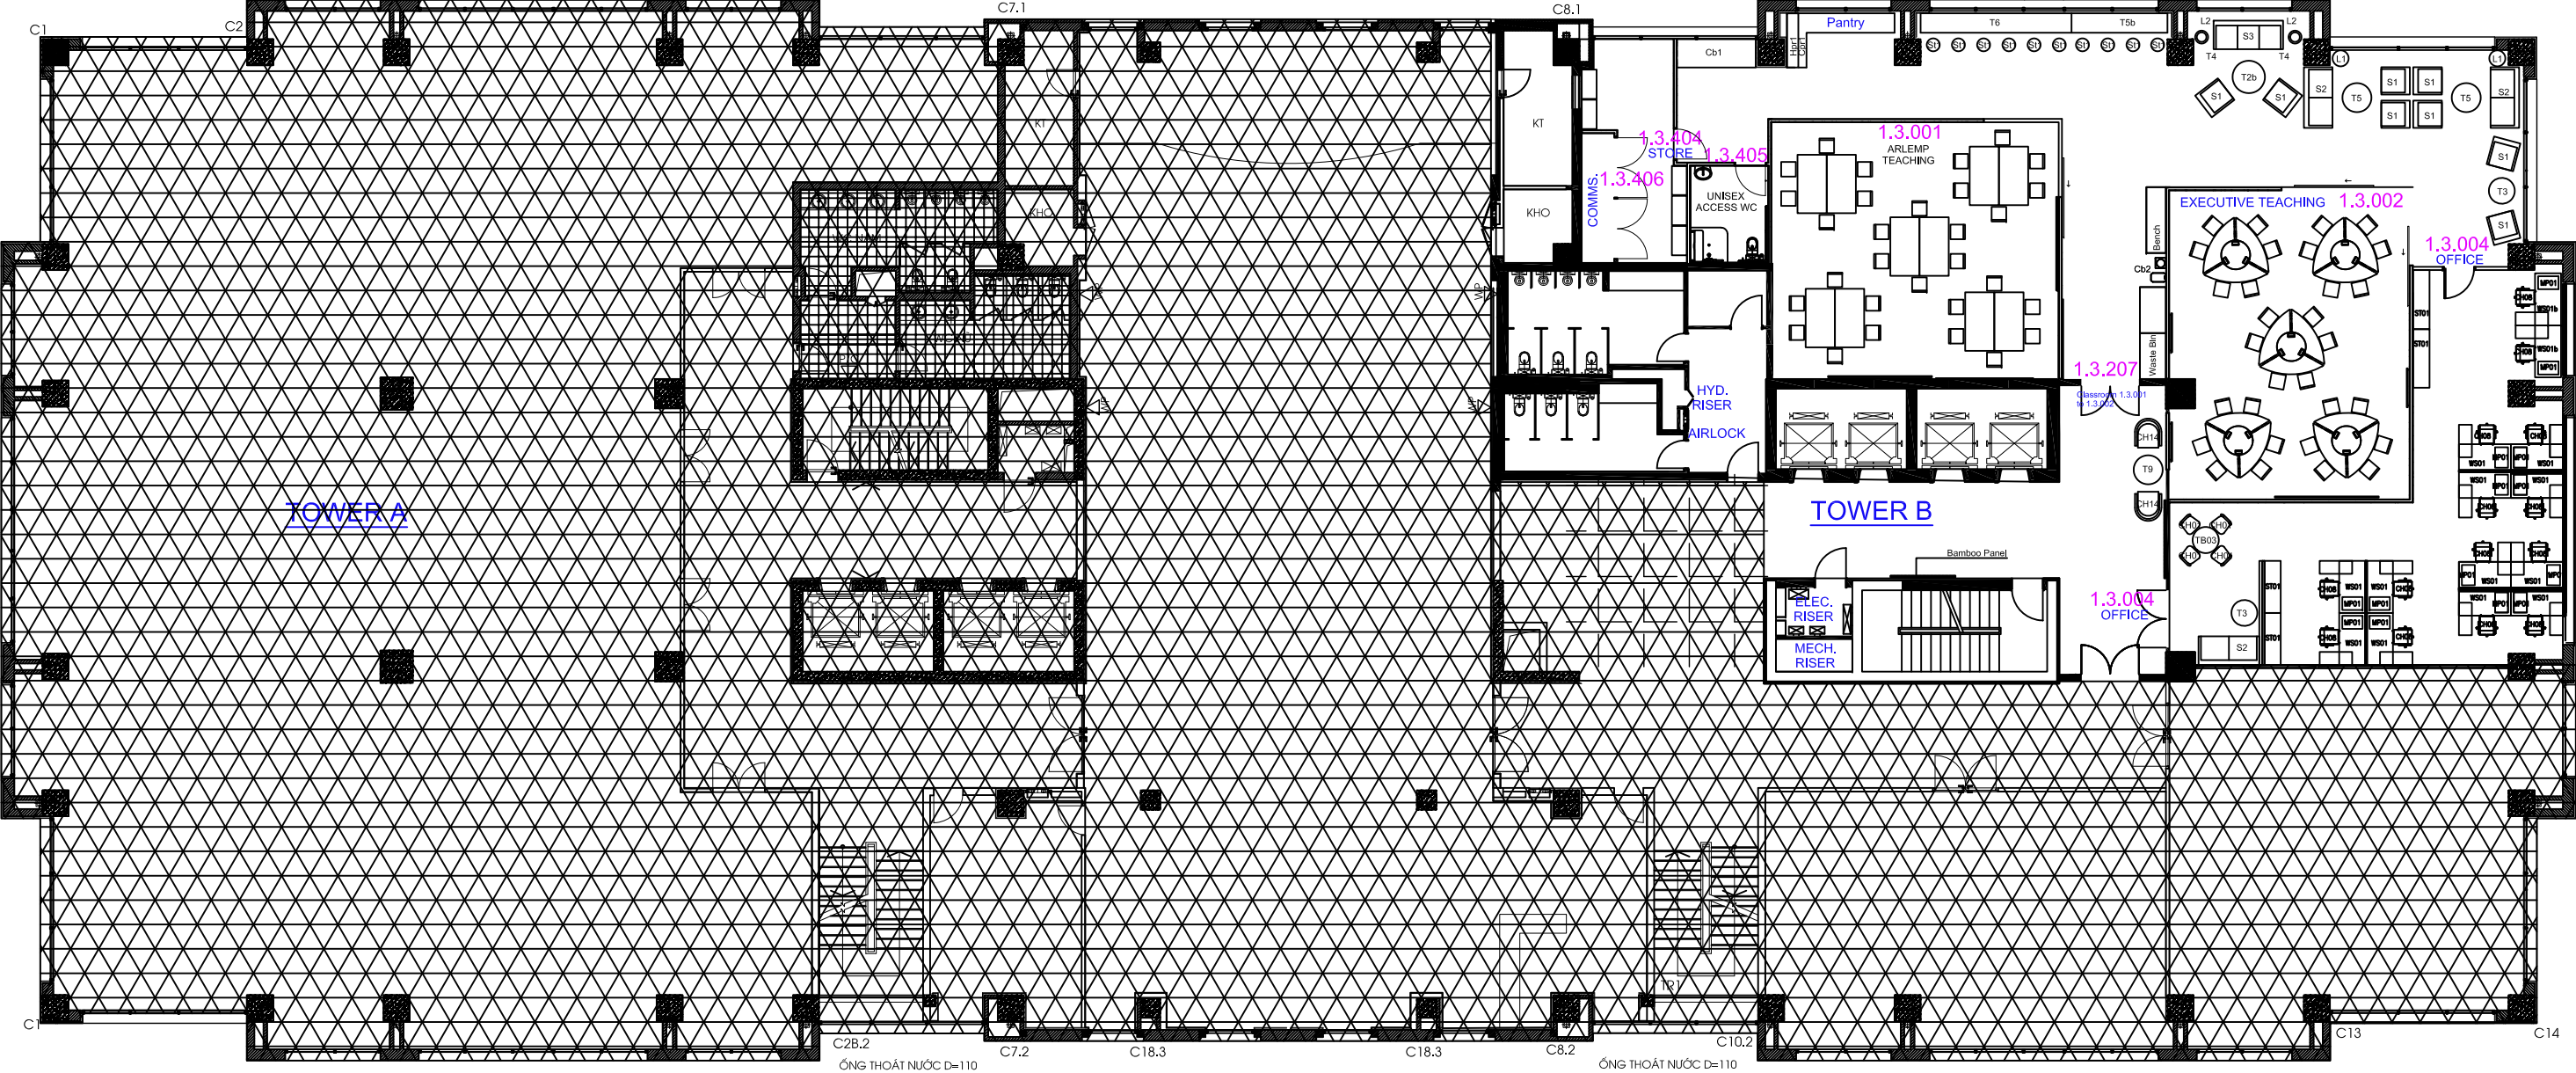

LANDLORD/ OTHER TENANCY

LAYOUT PLAN - LEVEL 3


Scale 1:200 @A3
Height Floor to Ceiling (classroom area): 2.55m

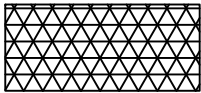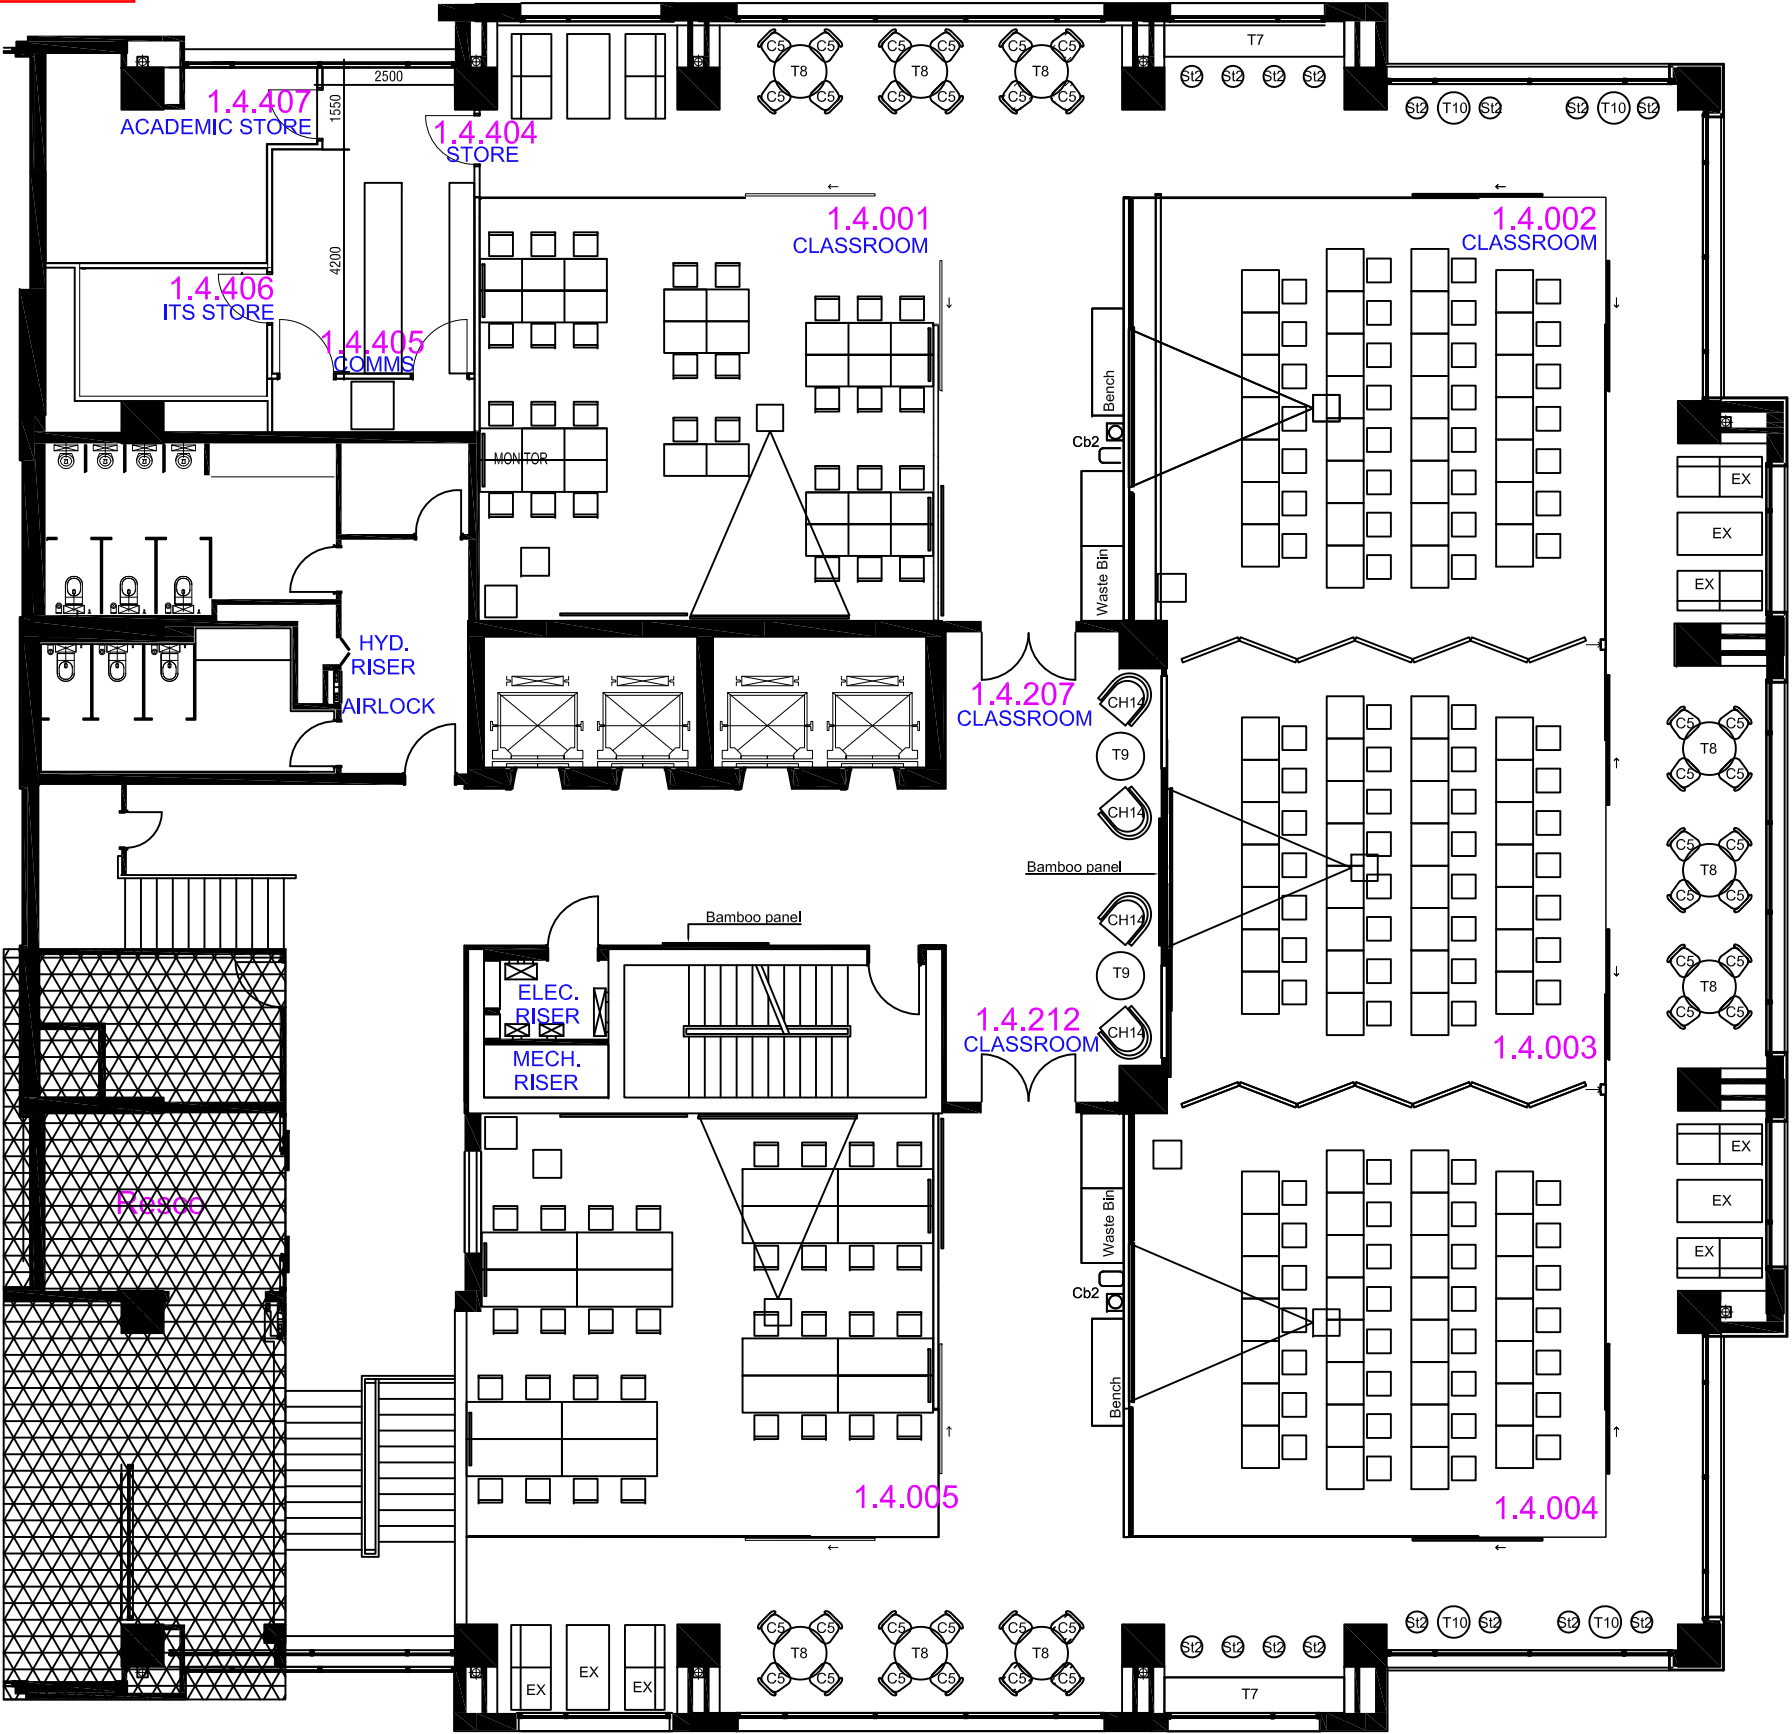

LANDLORD/ OTHER TENANCY



LAYOUT PLAN - LEVEL 4

Scale 1:200 @A3
Height Floor to Ceiling (classroom area): 2.55m

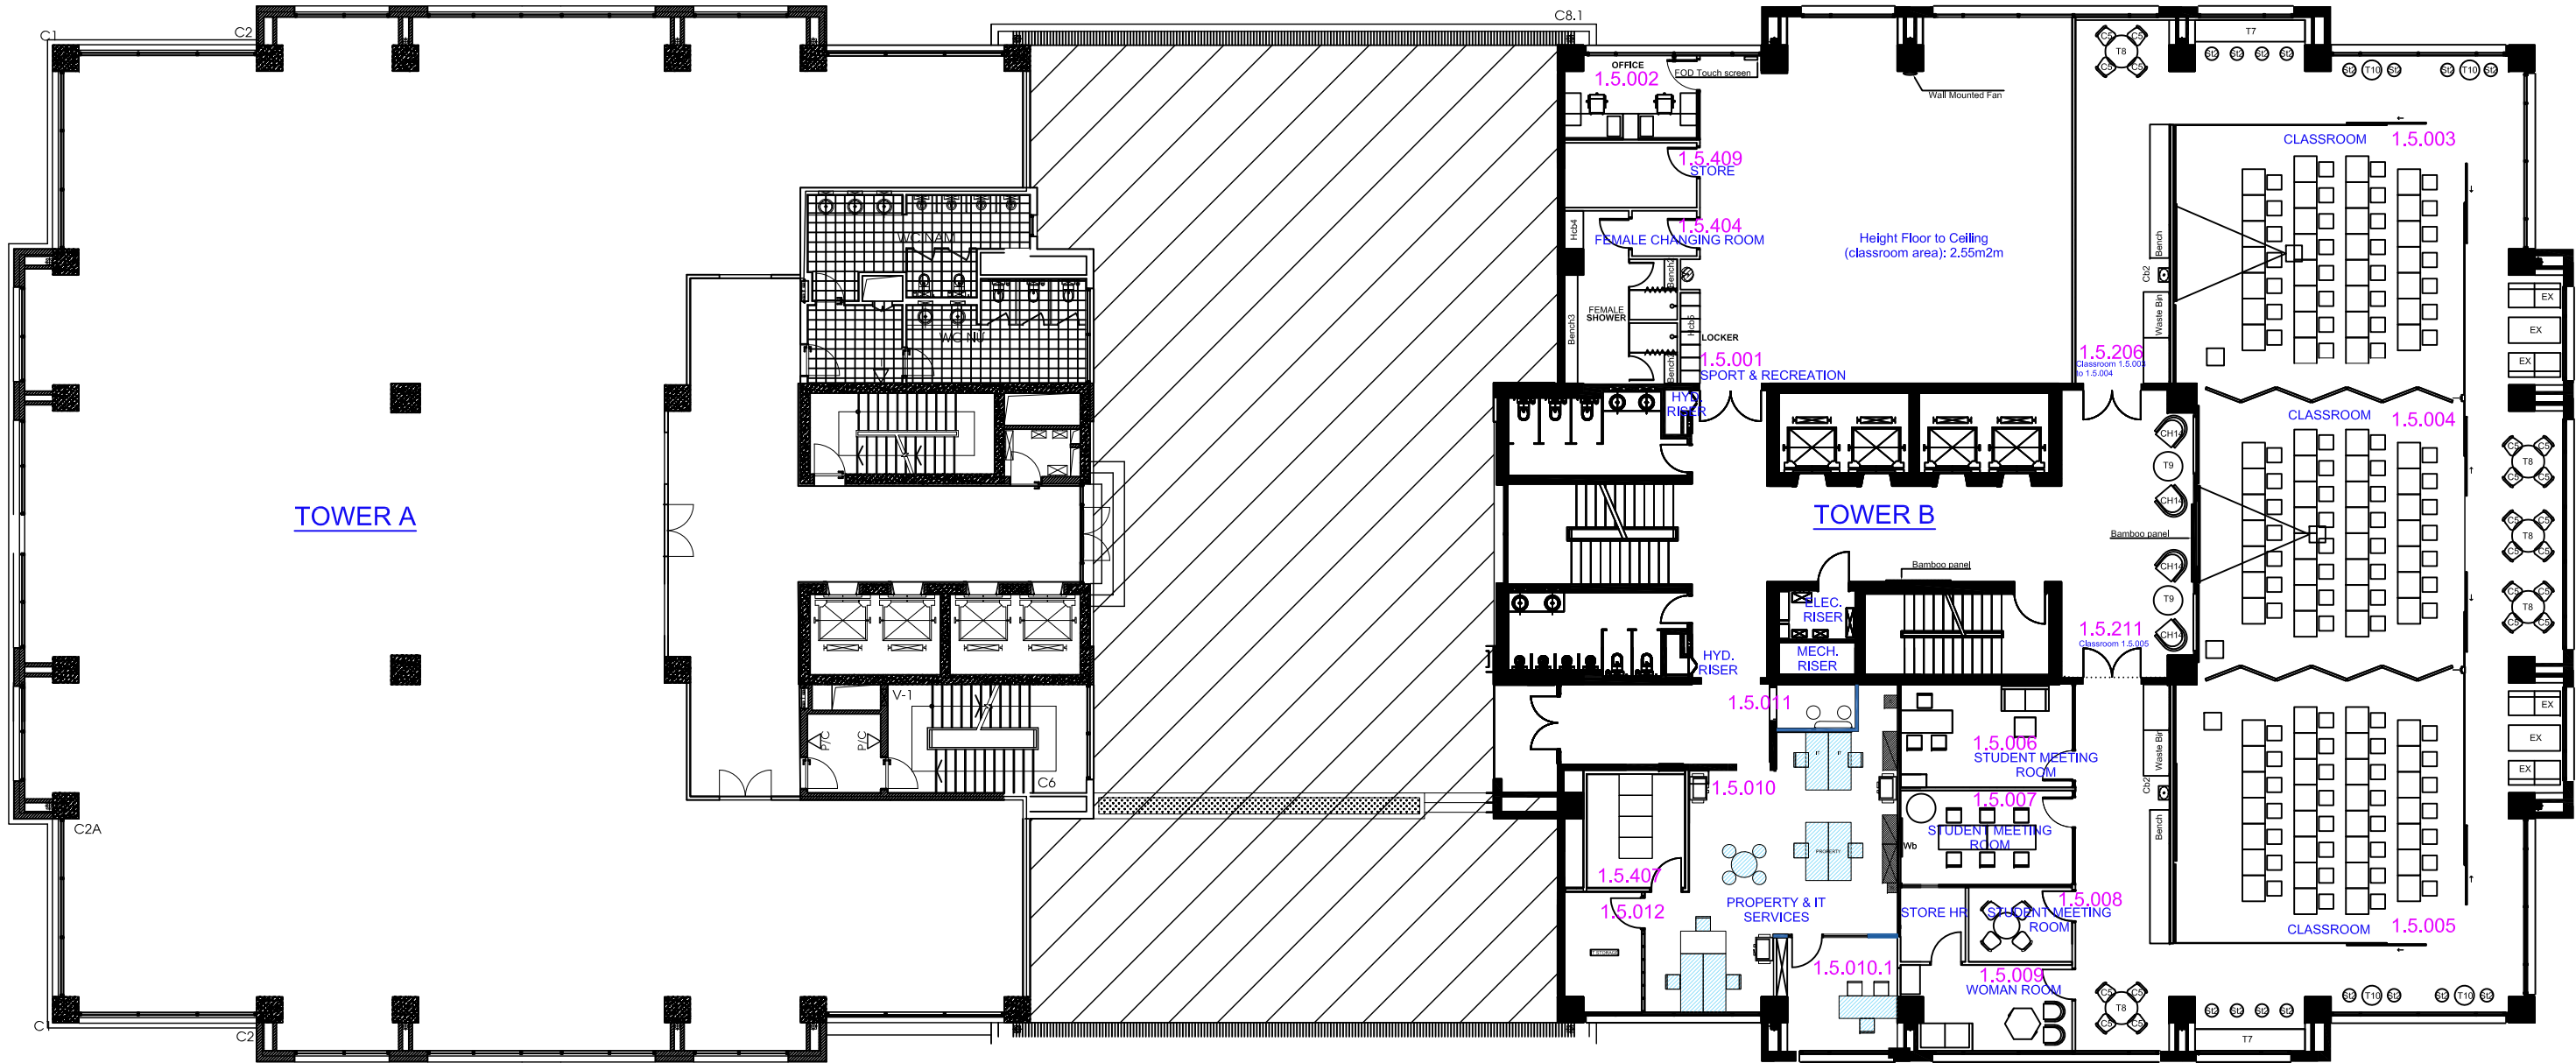

 LANDLORD/ OTHER TENANCY



LAYOUT PLAN - FULL LEVEL 5

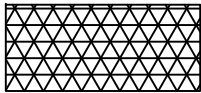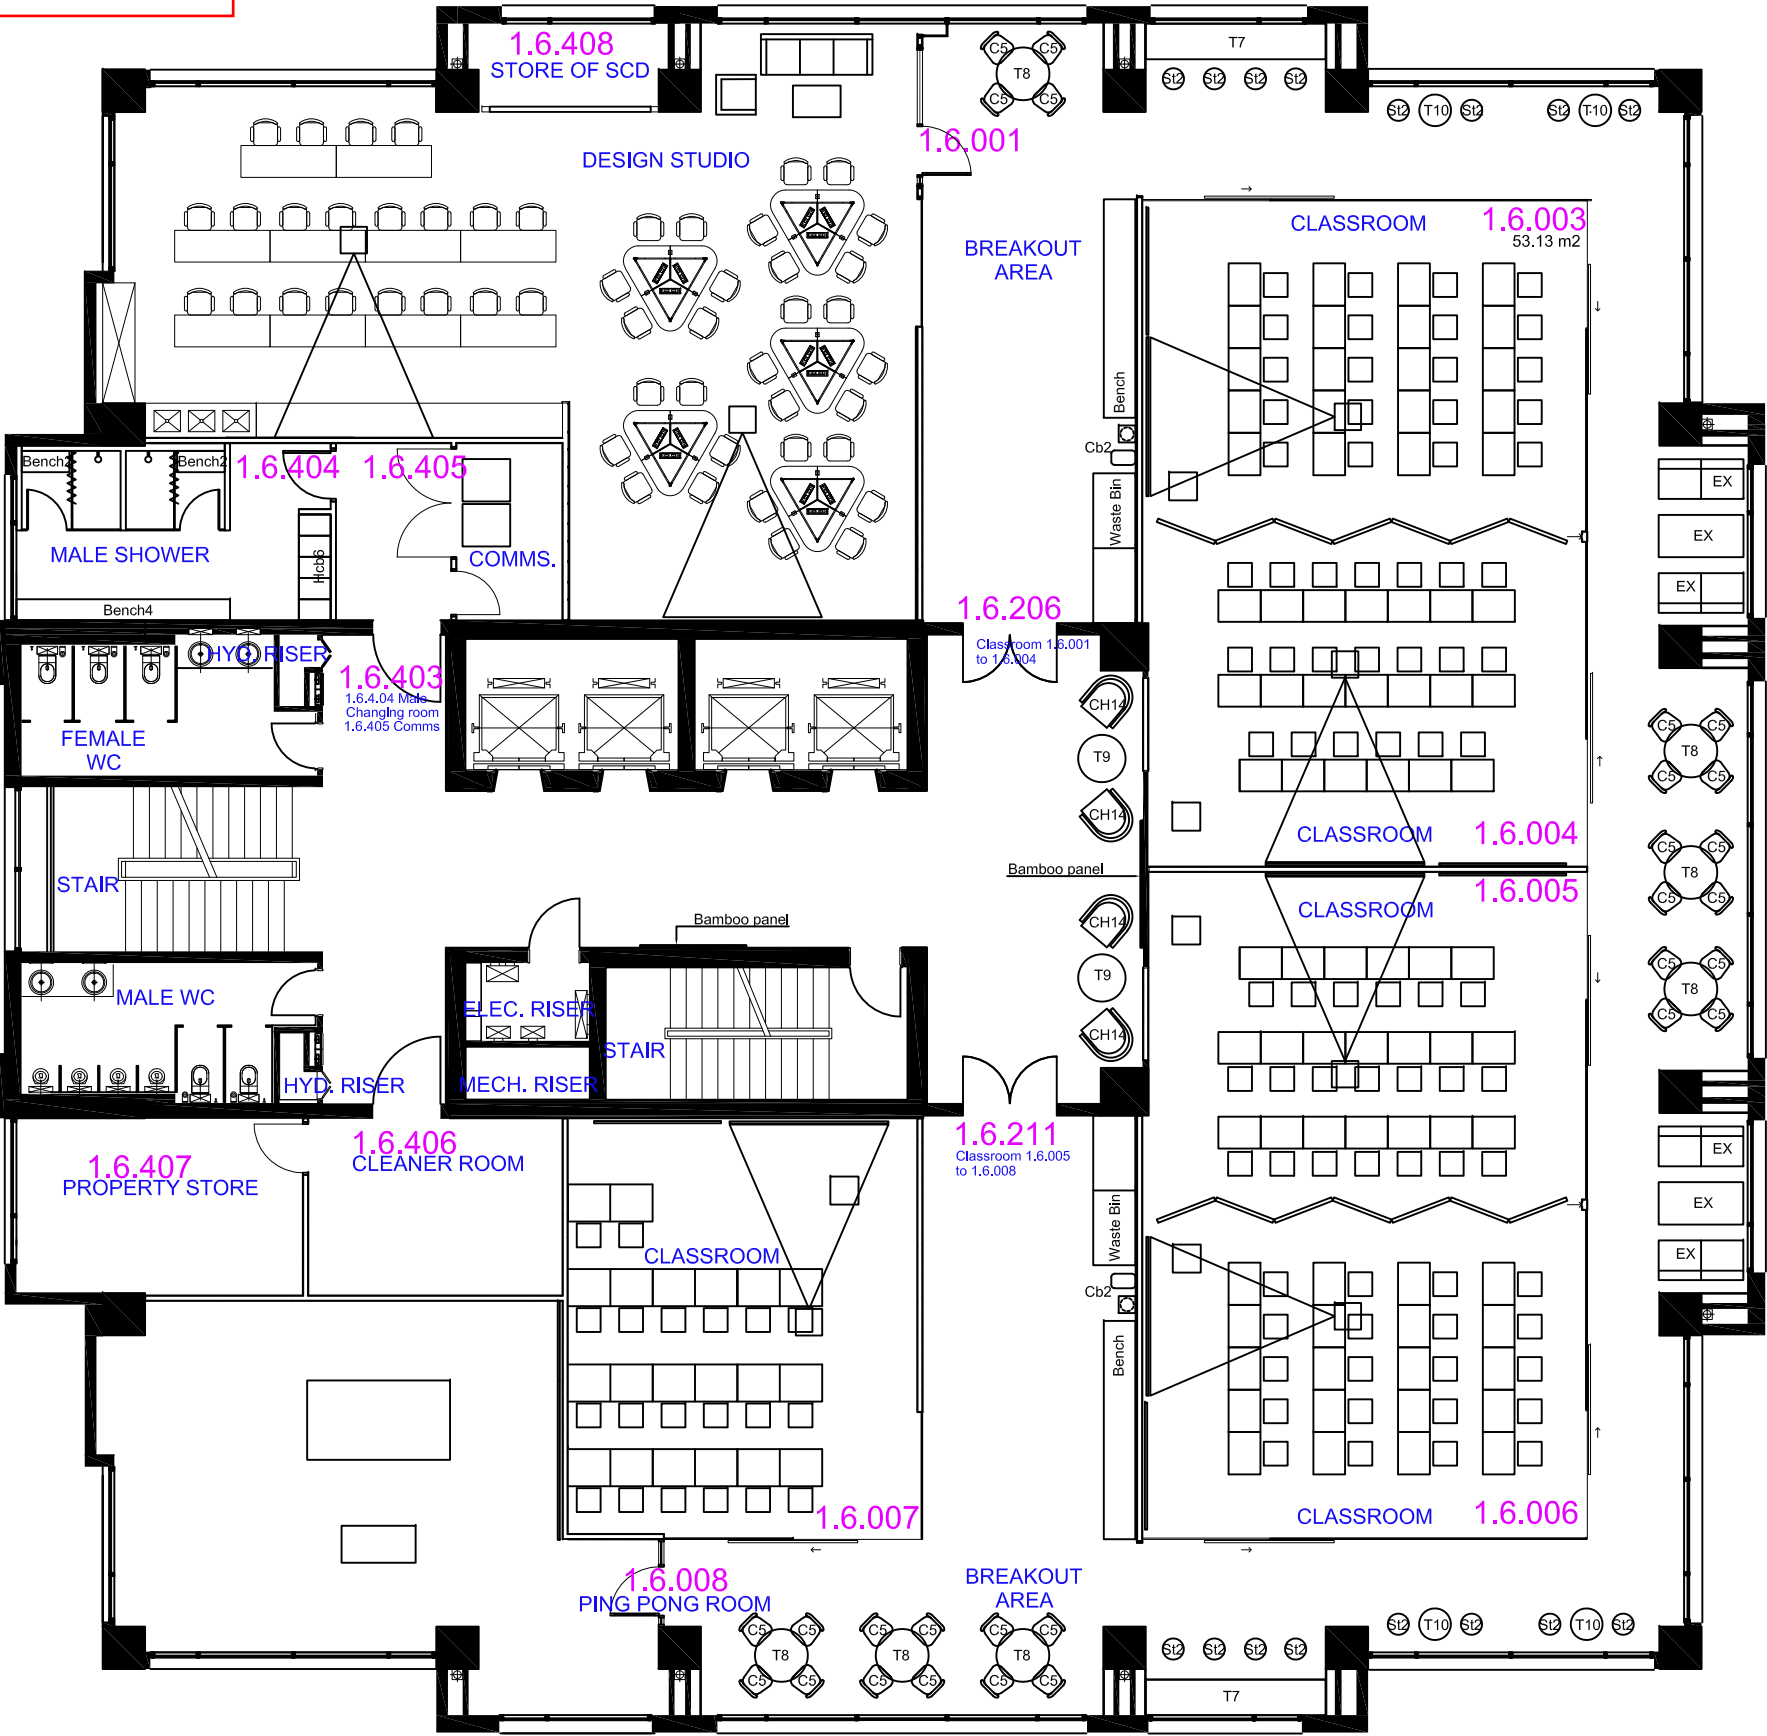

LANDLORD/ OTHER TENANCY

LAYOUT PLAN - LEVEL 6



Scale 1:200 @A3
Height Floor to Ceiling - Classroom

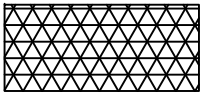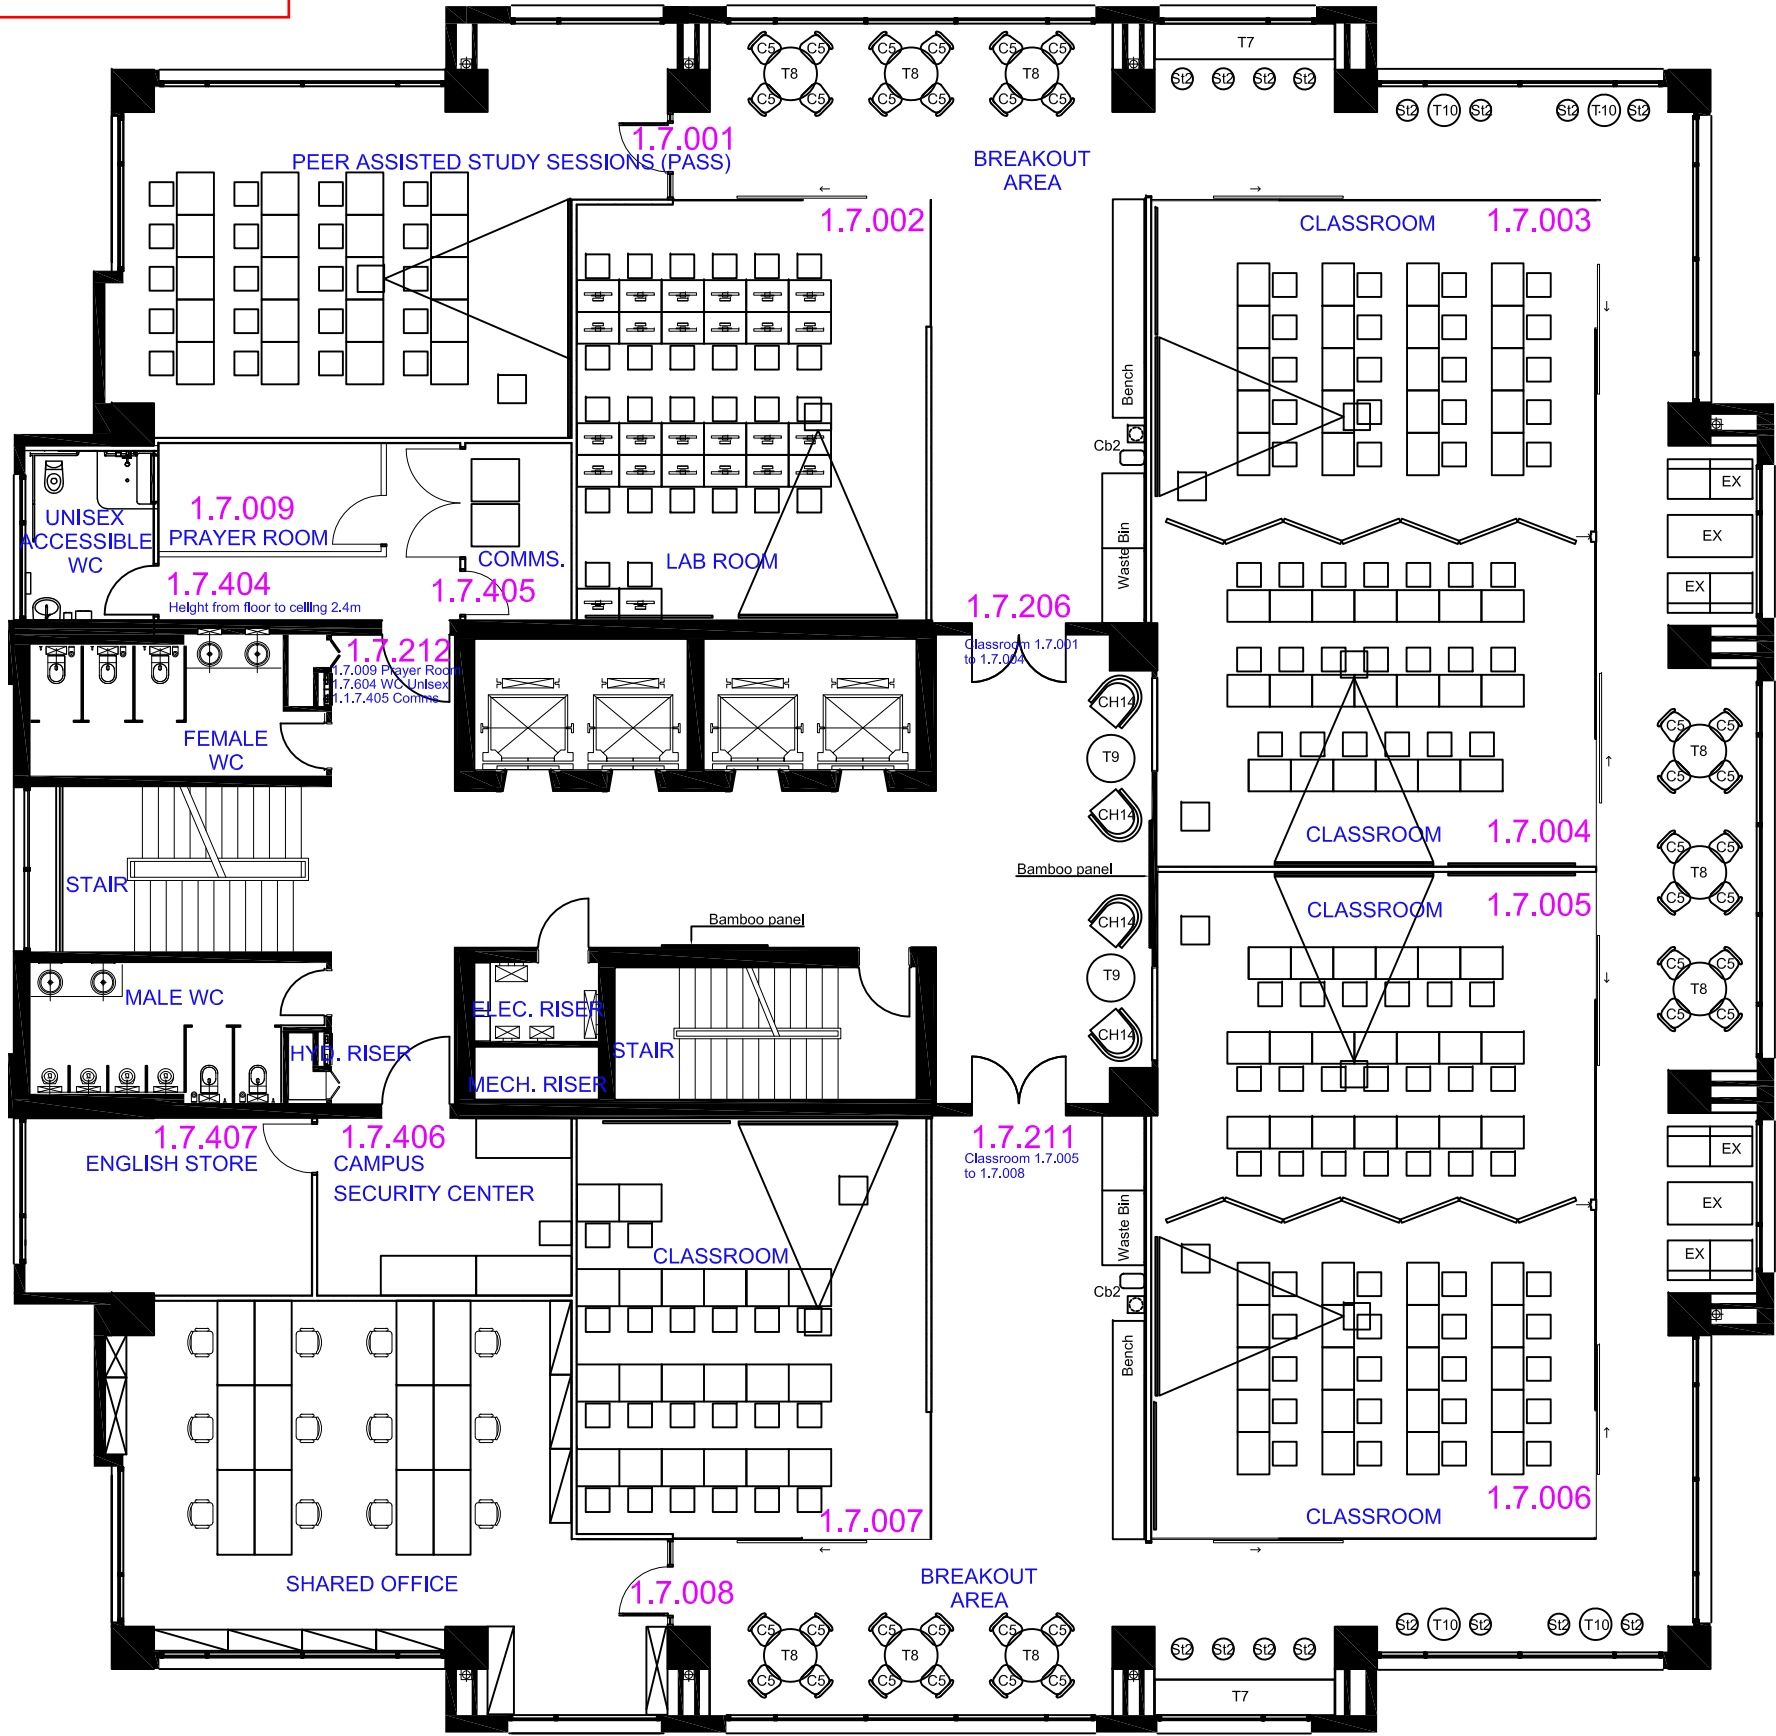

LANDLORD/ OTHER TENANCY

LAYOUT PLAN - LEVEL 7



Scale 1:200 @A3
Height Floor to Ceiling - Classroom area: 2.55m

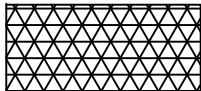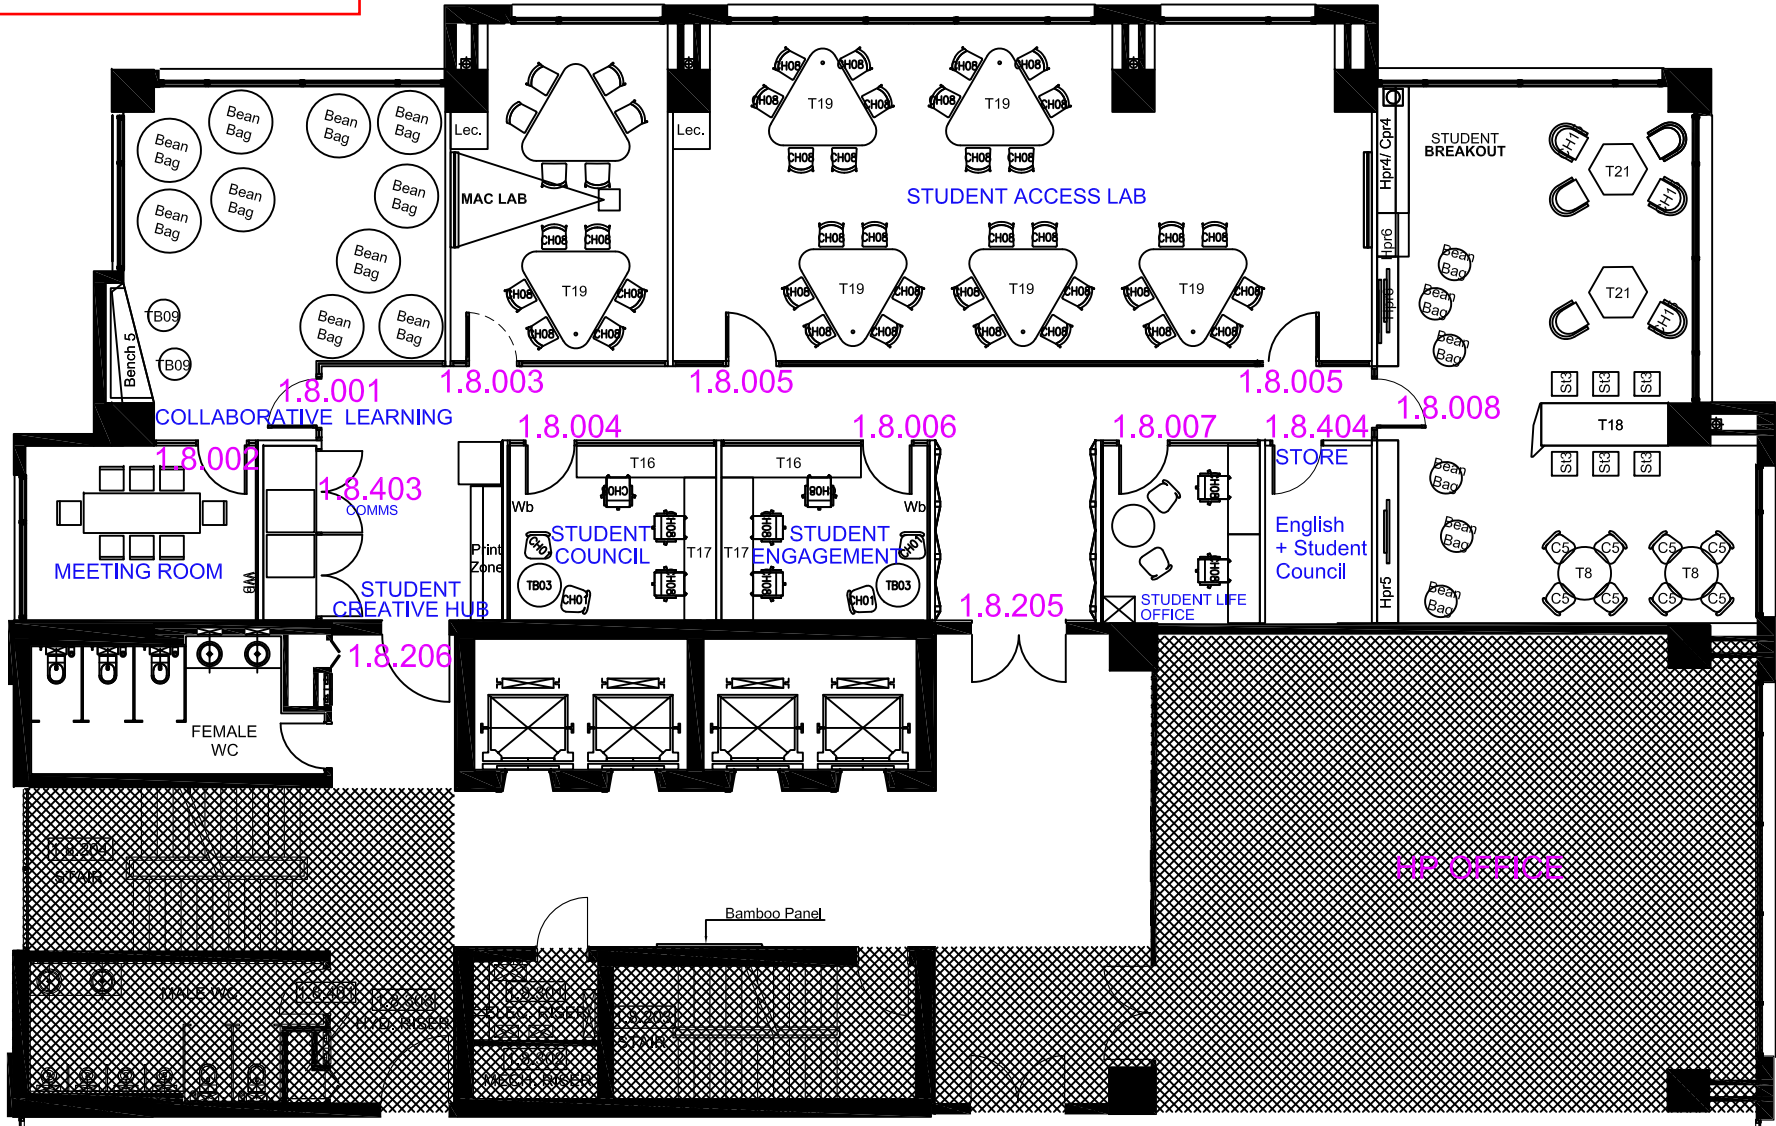

LANDLORD/ OTHER TENANCY

LAYOUT PLAN - LEVEL 8



Scale 1:200 @A3
Height Floor to Ceiling (classroom area): 2.55m

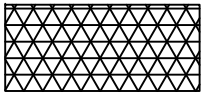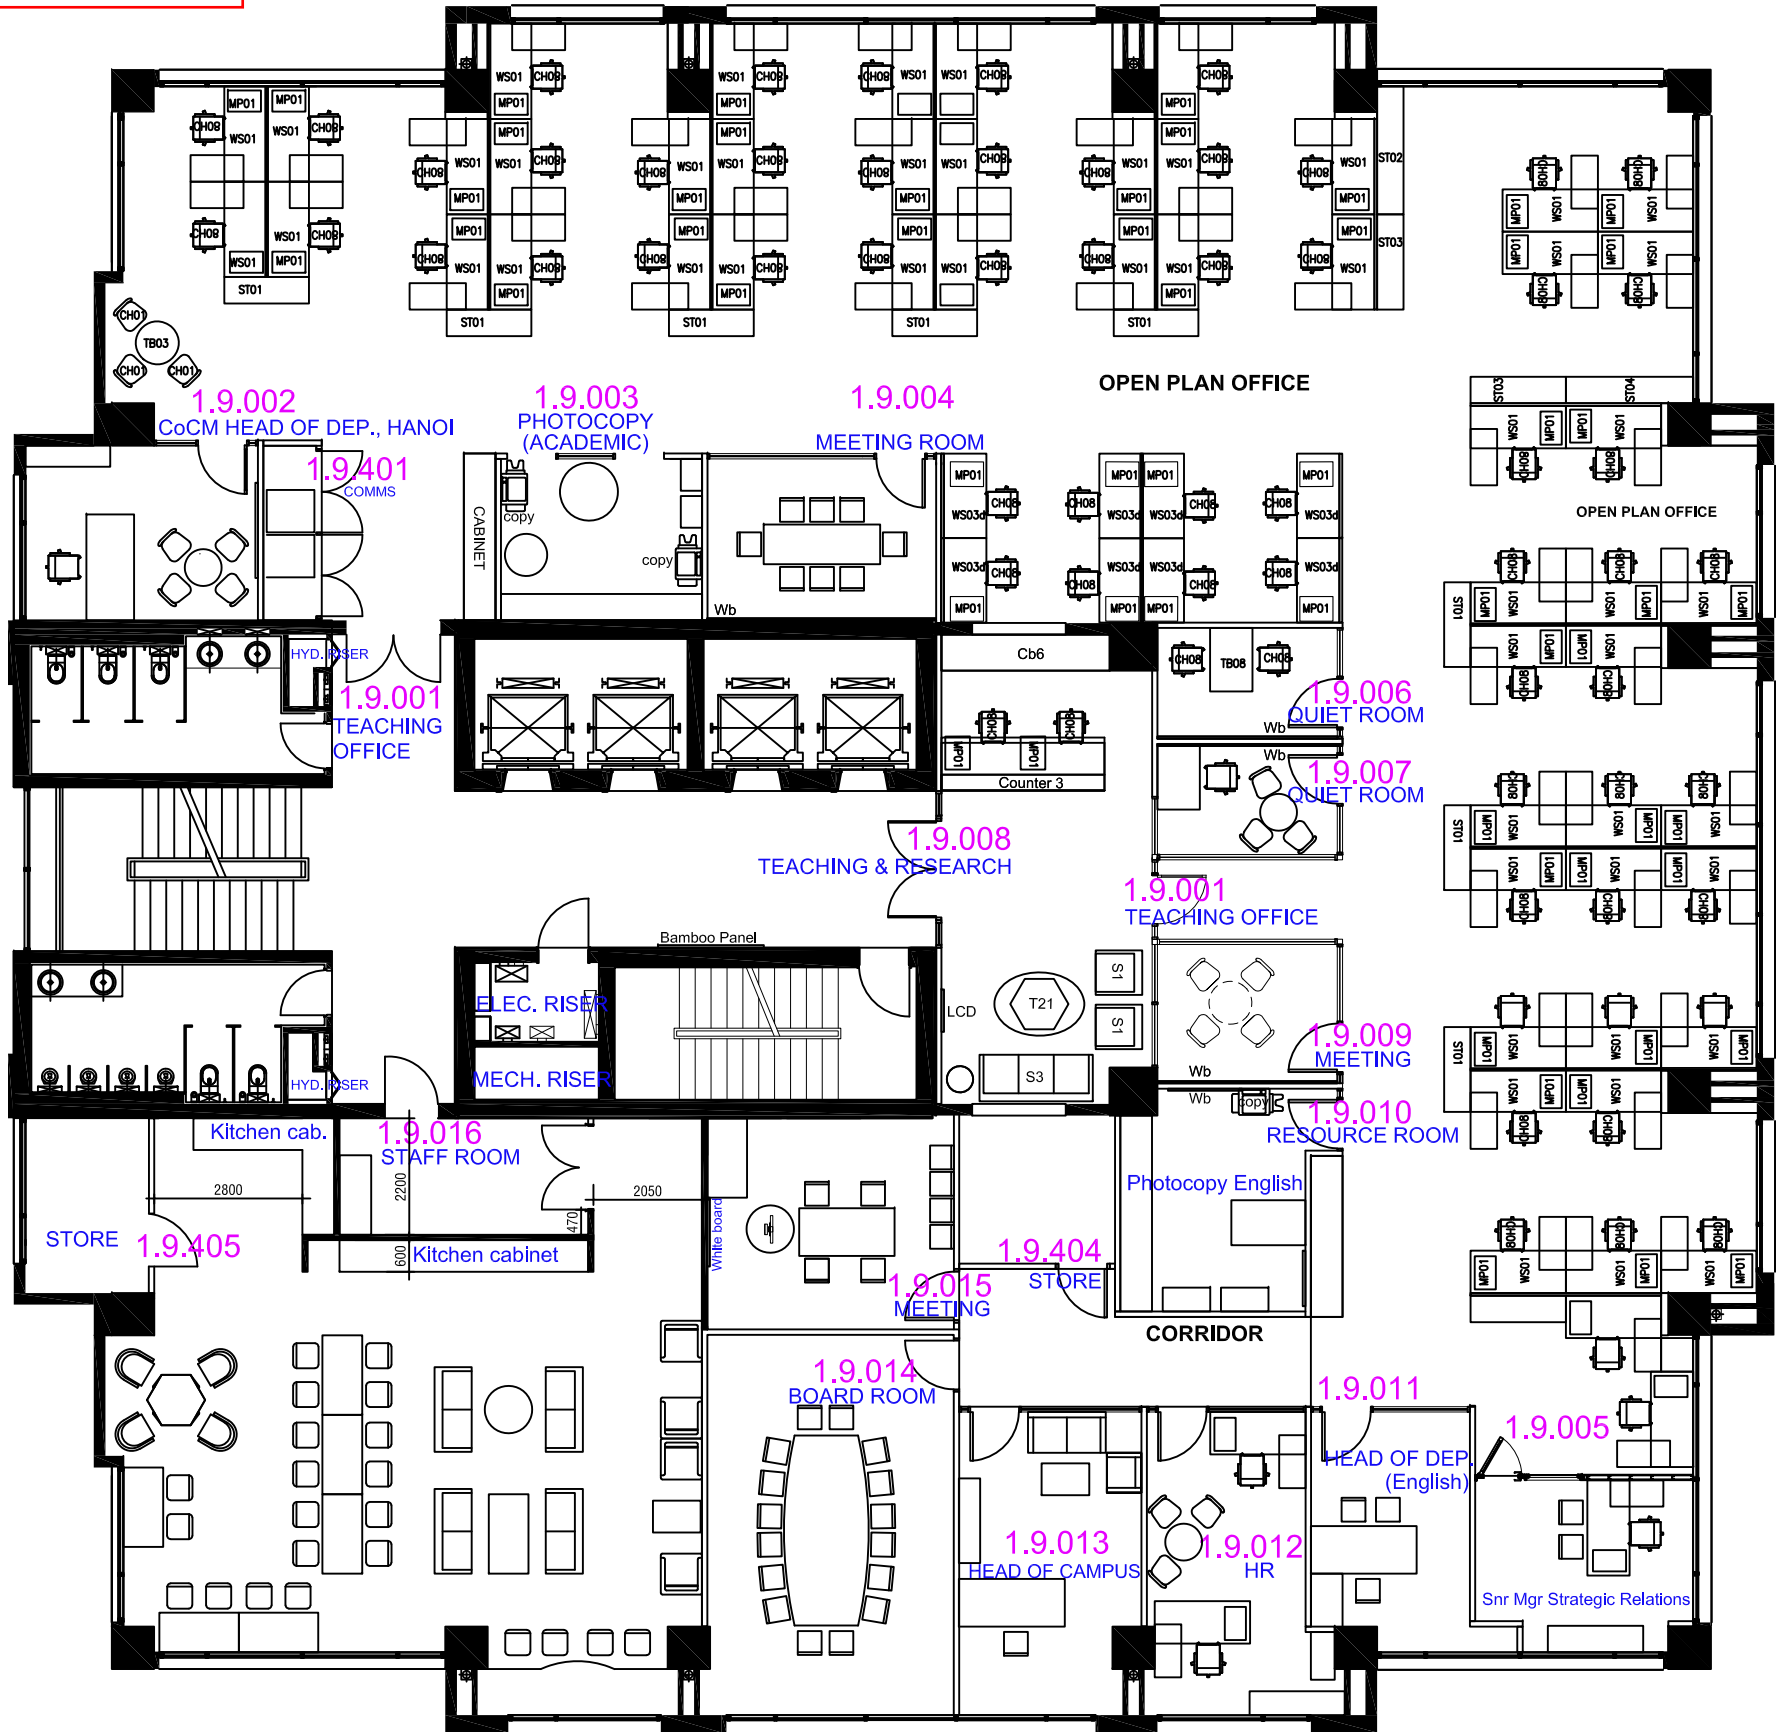

LANDLORD/ OTHER TENANCY



LAYOUT PLAN - LEVEL 9

Scale 1:200 @A3
Height Floor to Ceiling (classroom area): 2.55m

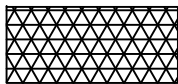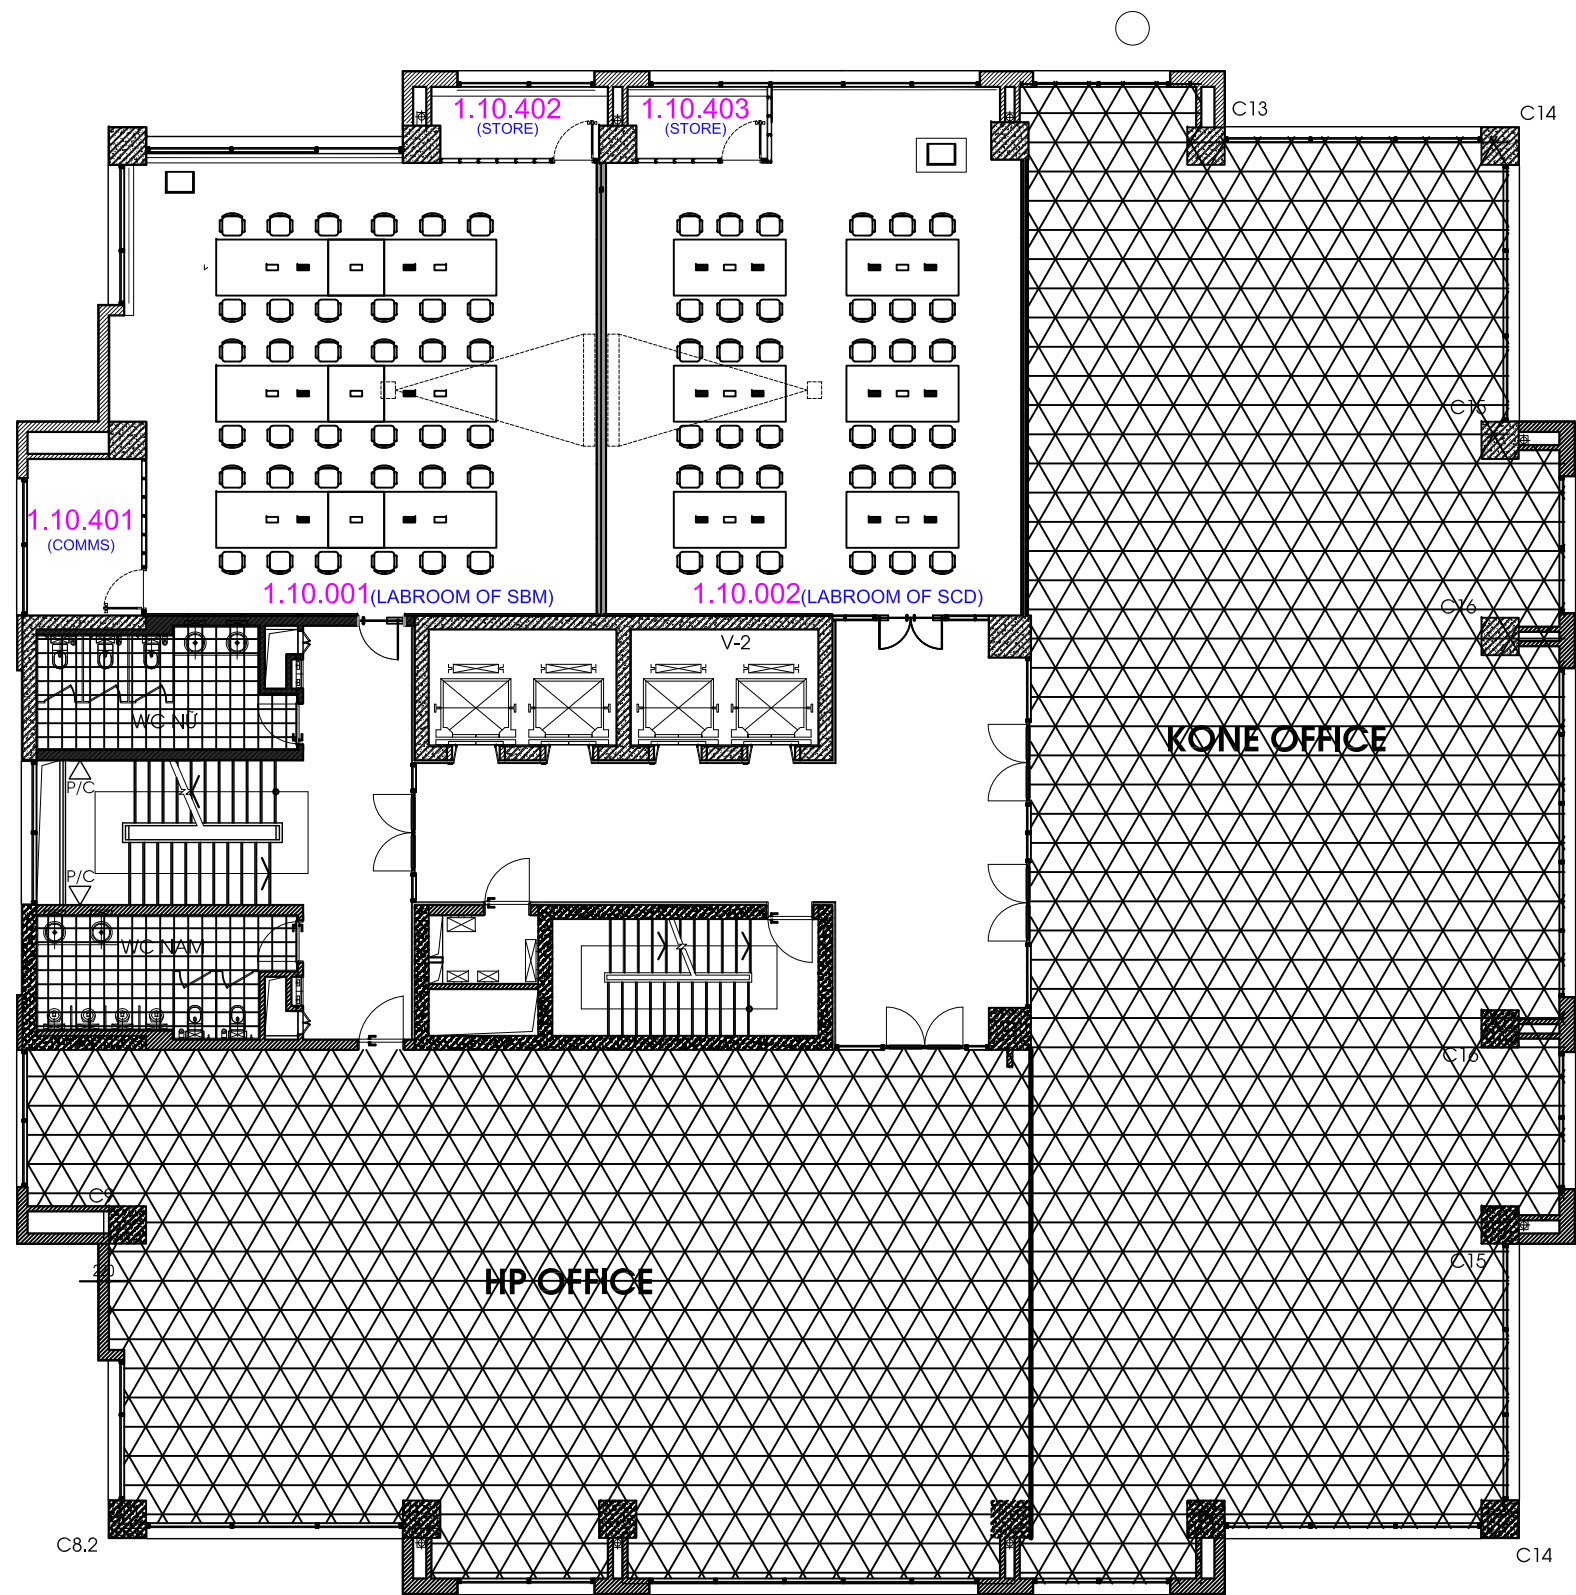

LANDLORD/ OTHER TENANCY

LAYOUT PLAN - LEVEL

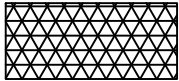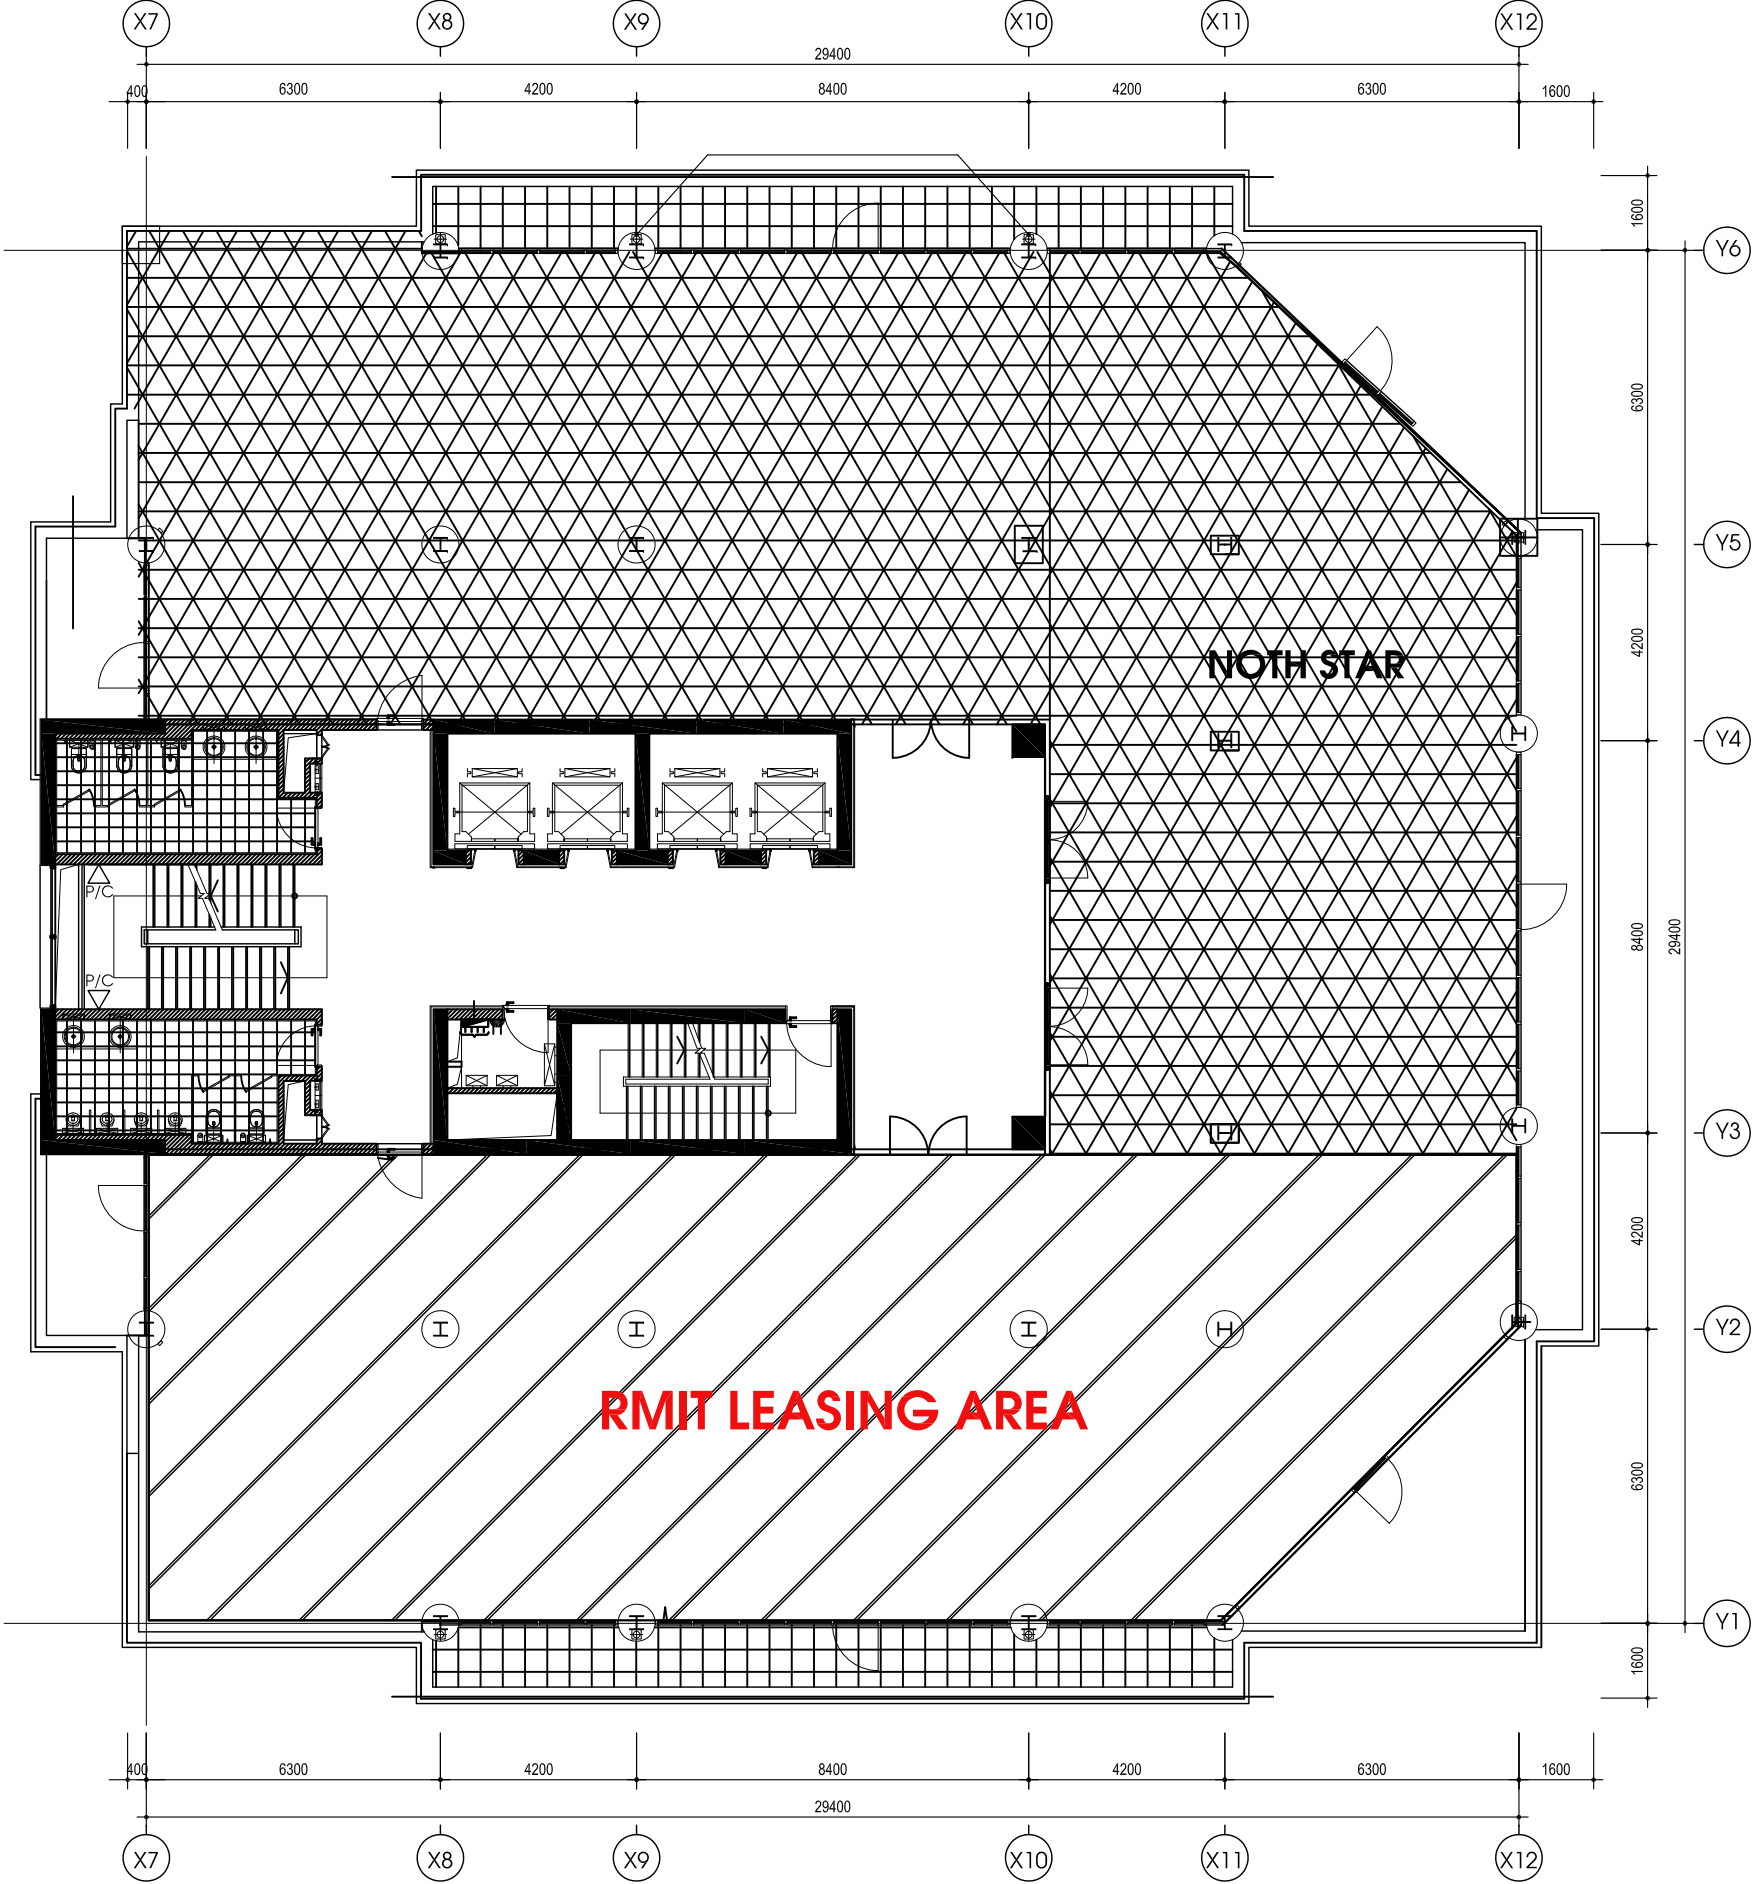

LANDLORD/ OTHER TENANCY

LAYOUT PLAN - LEVEL 14B